


revise 140429

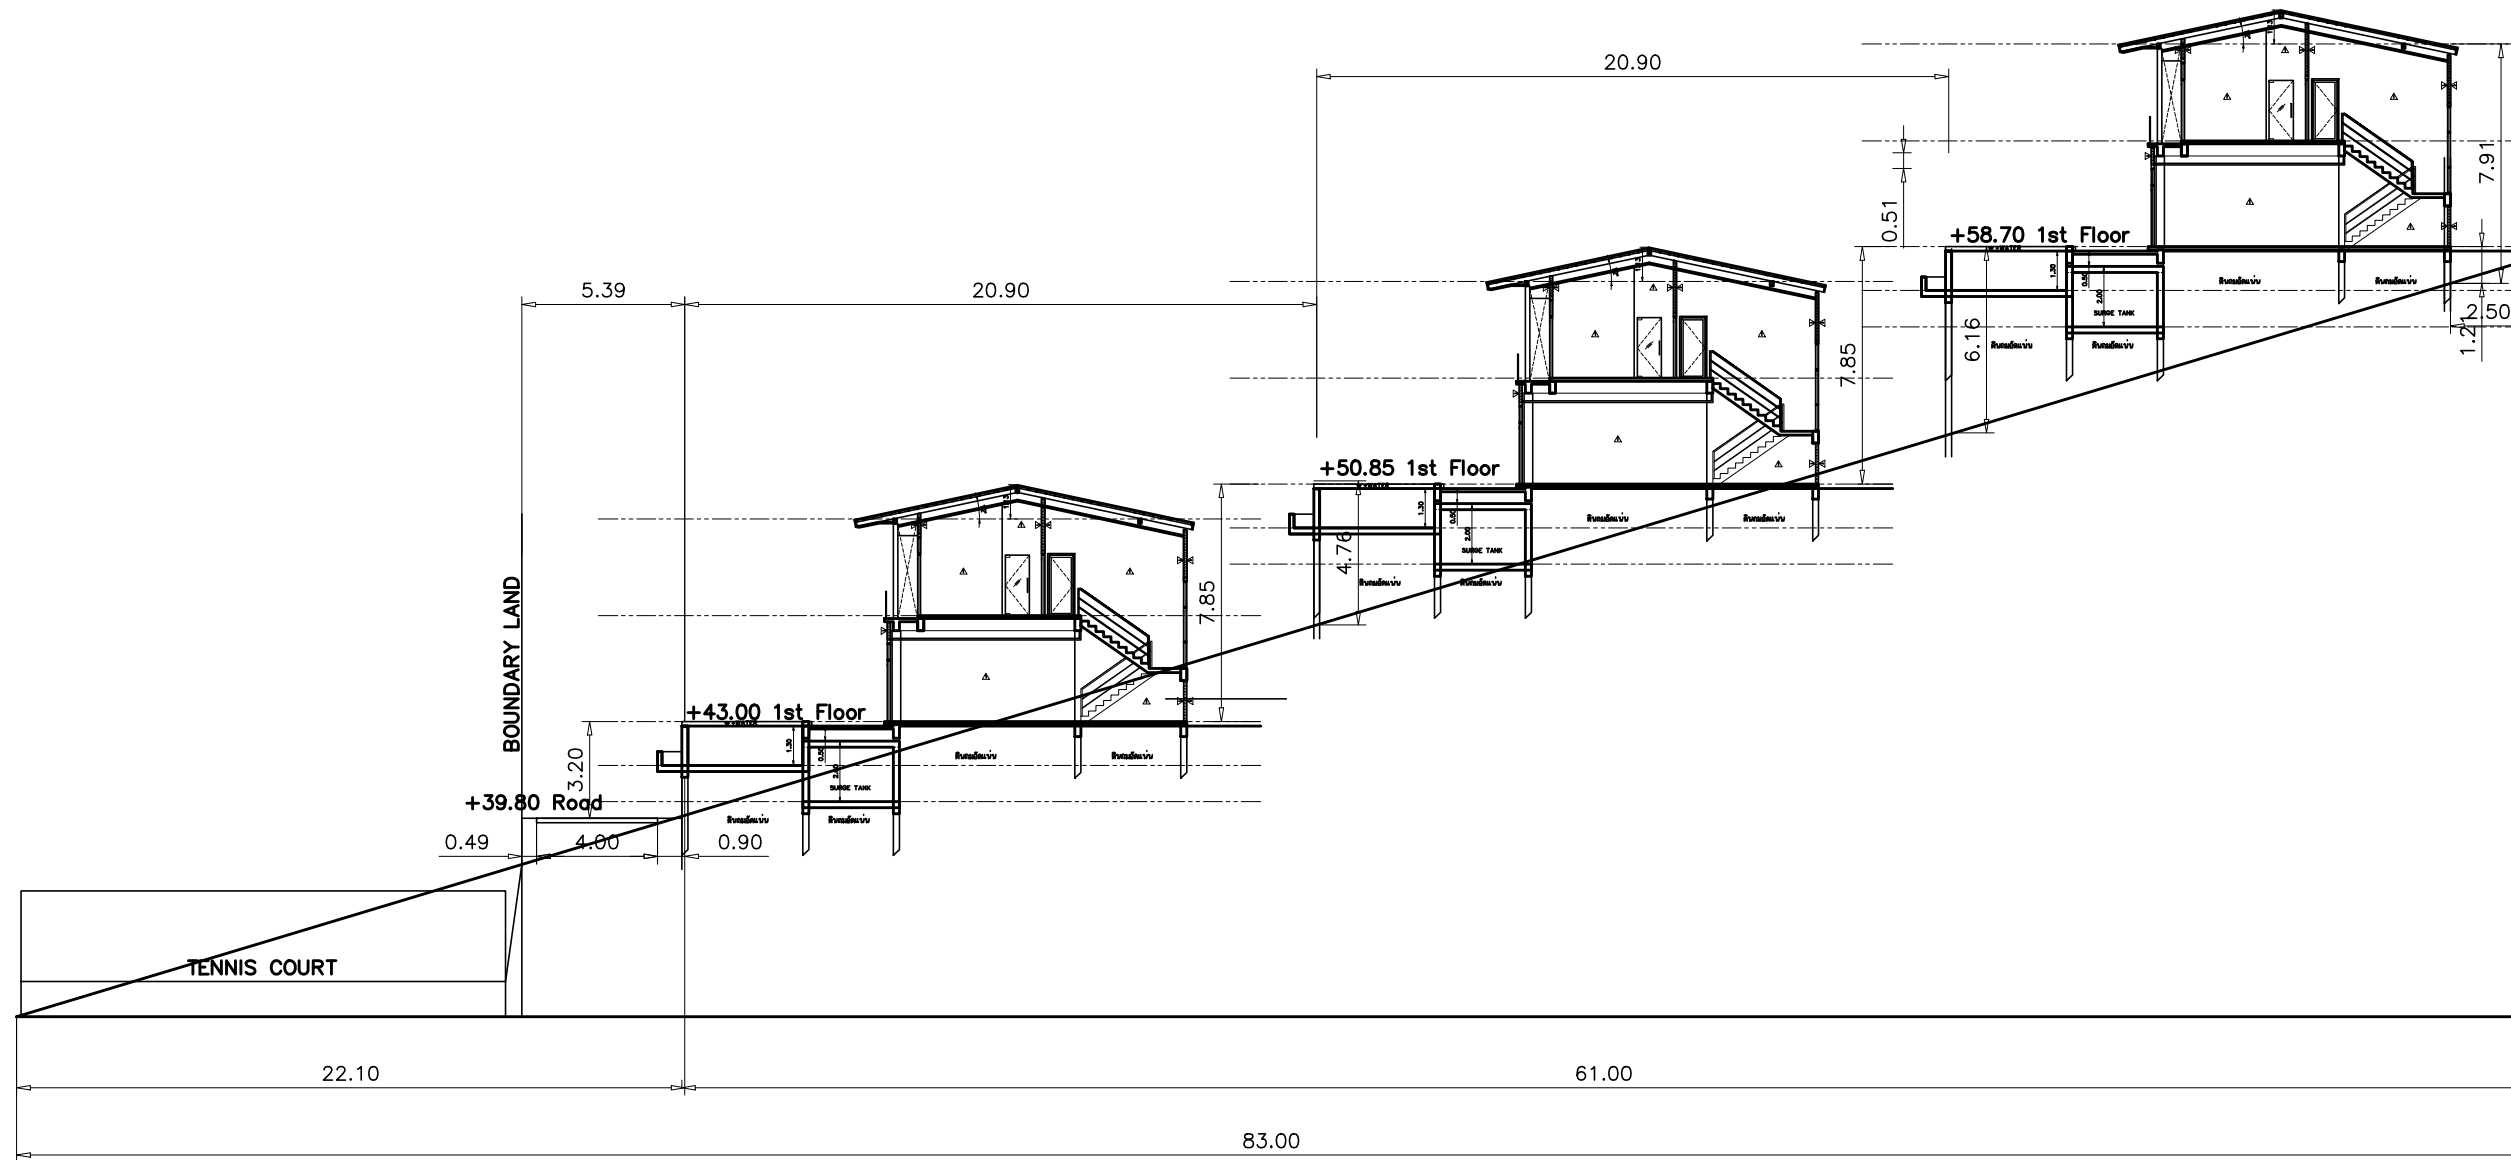

SECTION A

SCALE 1 : 250

architect studio > architectural design
development architectural renovation
architectural counsel master planning
building study architectural product

Notes.

Architect.

ปรมาพร เควตวงคัลกุล ภาศ.9626
ธีรวิทย์ นิลลิก ภาศ.11349

Structural engineer.
ภาณุ พฤษะคดี อย.35335

Electrical engineer.

Sanitary engineer.

Drawn.
ประพนธ์ แยมกลาง
อัศวิต วรวิมลธรรม

Project.
BUILDING PROJECT

Owner.
บ. แอปปี้ ทอดเดอเรลส์ จก.

Location.
อ.เกาะลันตา จ.สุราษฎร์ธานี

Title.	
Scale.	Sheet no.
AS SHOW	A-03.2

These drawings are property of >Thursday architect studio. or above mentioned firm and not to be used or reproduced without specific permission. All the dimensions are based on figures given. Do not measure by scale.

The design as presented in this drawing is the property of Thursday architect studio. and must not be re-issued, copied or reproduced without written permission from >Thursday architect studio. This drawings must no be used for construction prior to local government or other relevant authorities's approval.